

Drafted by:
Matt Glenn
 301.807.0436
 mrglenn@uci.edu
 www.mgsounddesign.com



Robert Cohen Theater
 UC Irvine Drama

CREATIVE TEAM

Director **Gavin Cameron-Webb**
 Stage Manager **Amanda Novoa**
 Sound Designer **Matt Glenn**
 Lighting Designer **Stacie O'Hara**
 Costume Designer **Leanna Moore**
 Scenic Designer **David Phillips**
 Composer **Mark Caspary**
 Sound Assistant **Kelsi Halverson**

This drawing is a simplified representation of the structural aspects of the theater space. It cannot replace accurate architectural renderings from a qualified engineer. This drawing may not serve as a reference when making critical decisions regarding the structures depicted.

Groundplan


Sound System Plot

Final

1 OF 3

Submitted: Jan 24, 2014

Scale: 3/8" = 1'0"

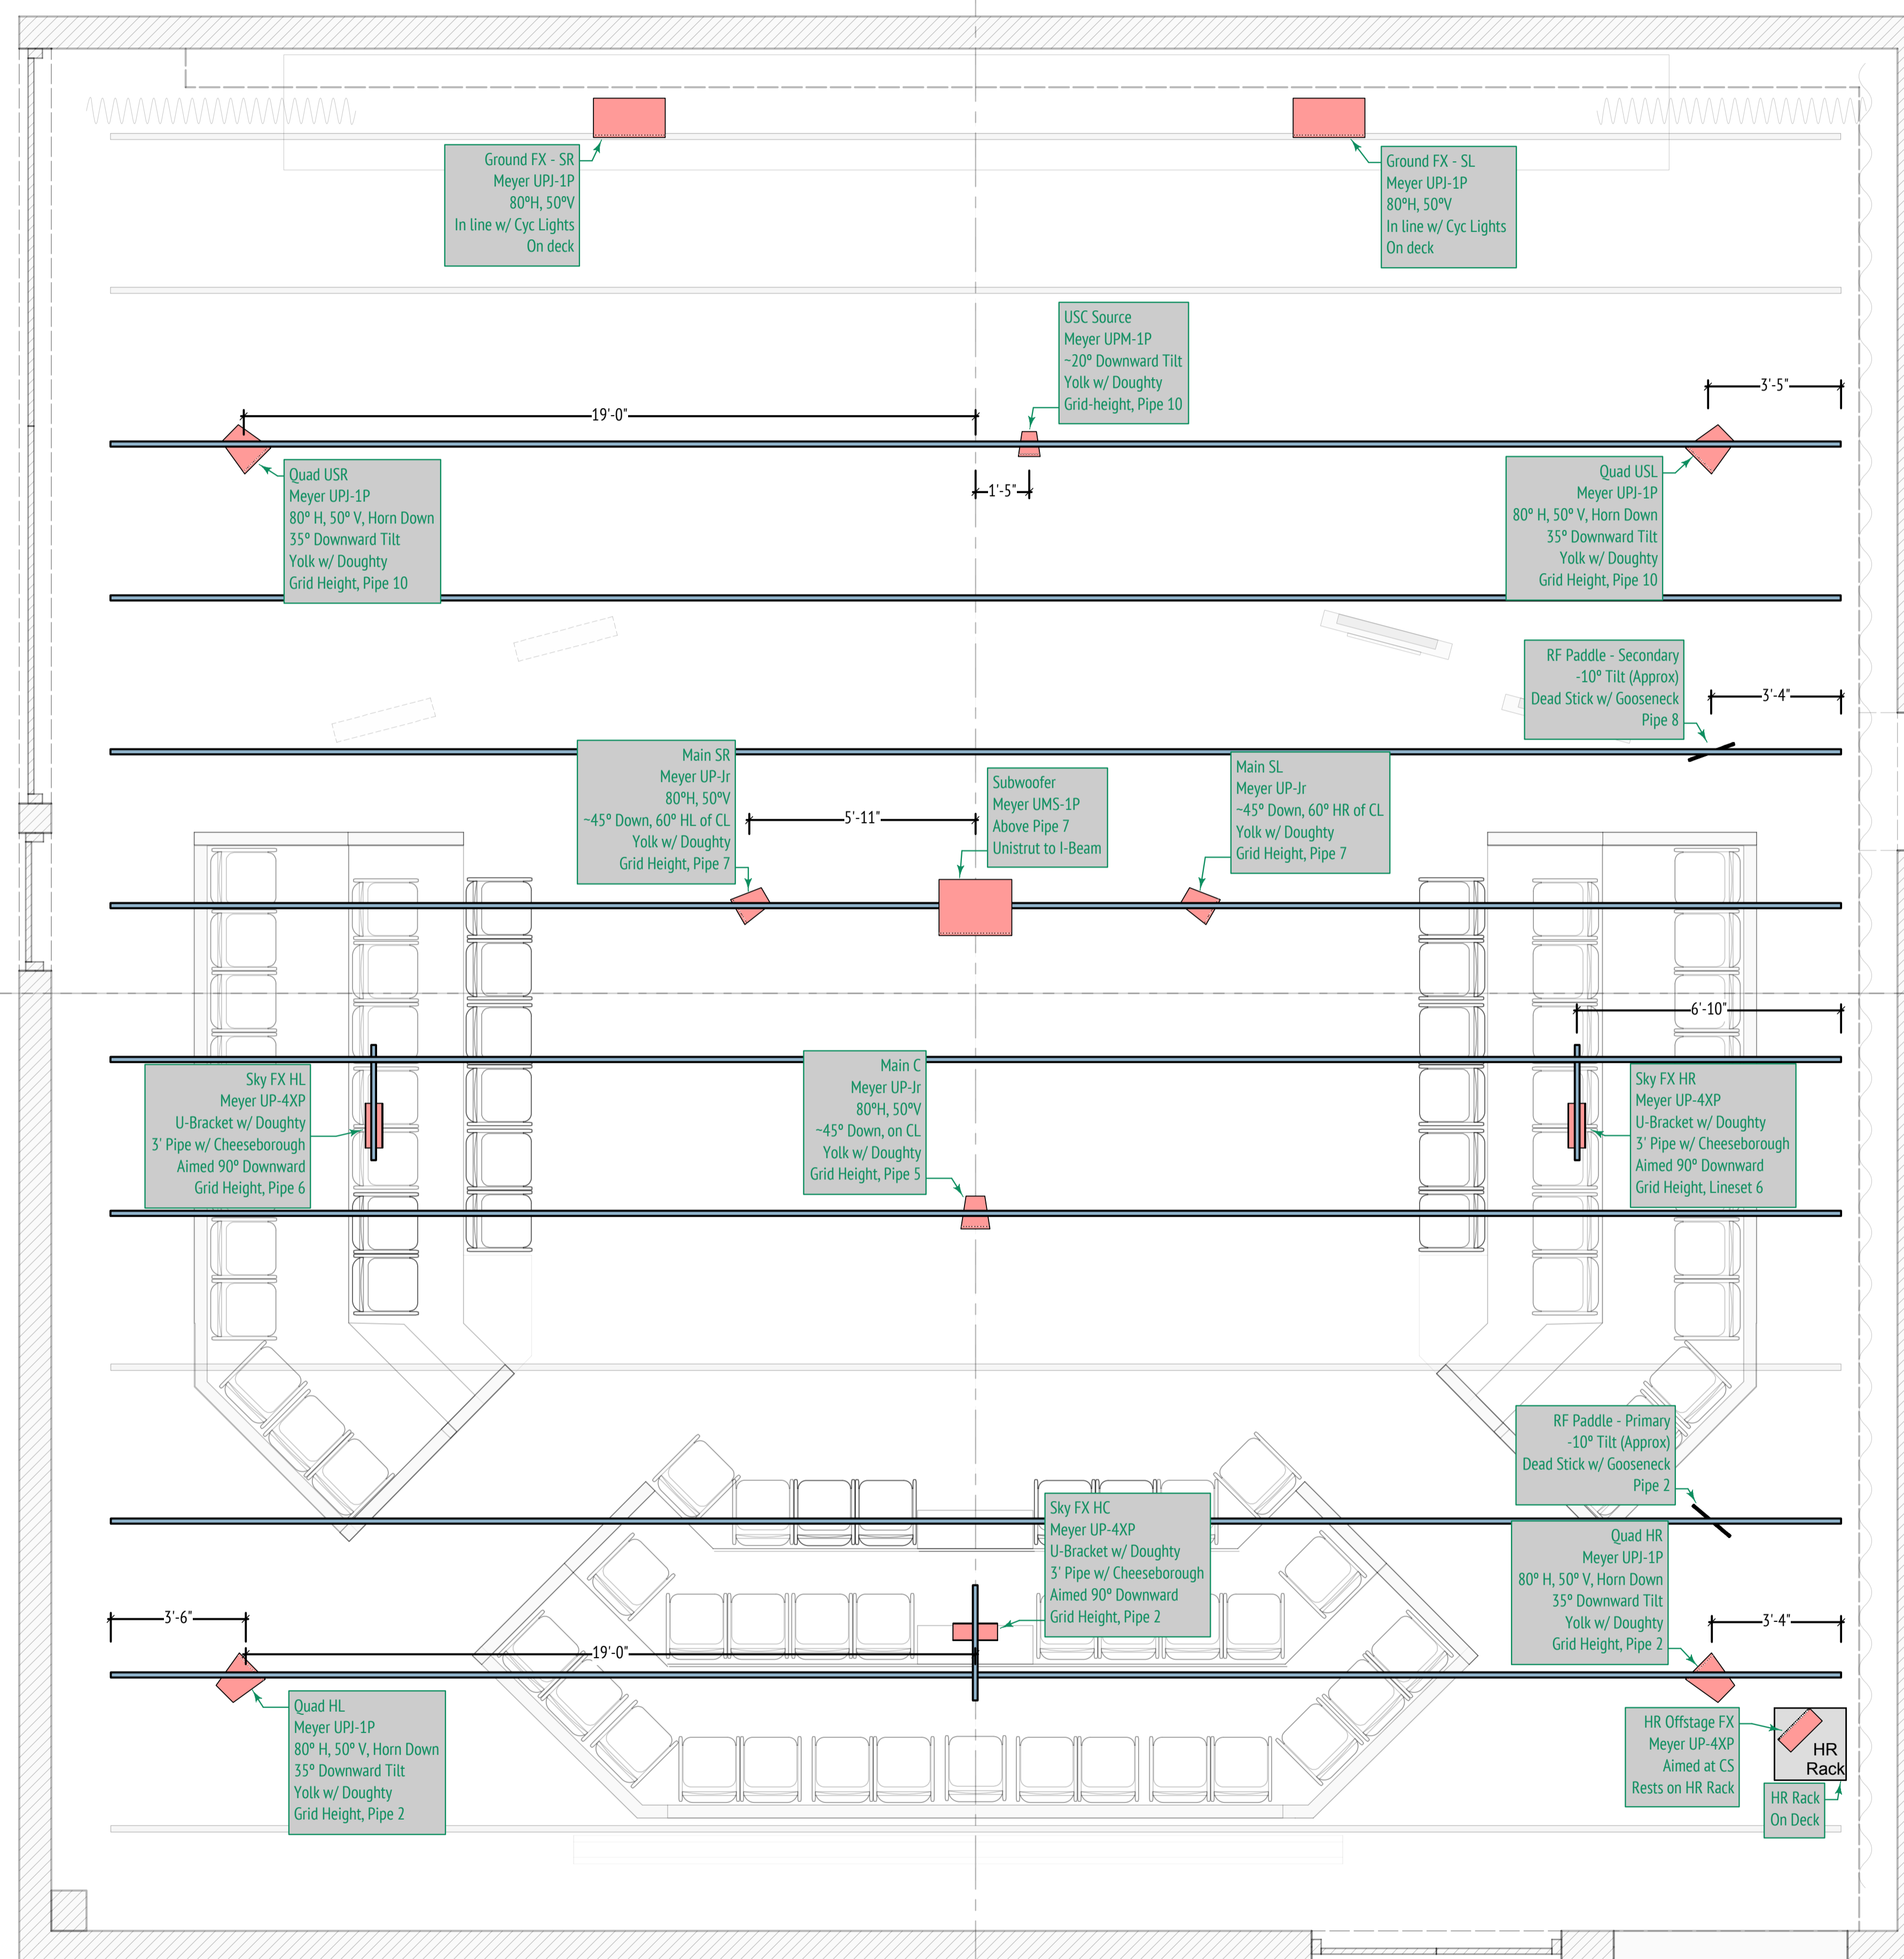

Drafted by:
Matt Glenn
 301.807.0436
 mrglenn@uci.edu
 www.mgsounddesign.com



Robert Cohen Theater
 UC Irvine Drama

CREATIVE TEAM

Director **Gavin Cameron-Webb**
 Stage Manager **Amanda Novoa**
 Sound Designer **Matt Glenn**
 Lighting Designer **Stacie O'Hara**
 Costume Designer **Leanna Moore**
 Scenic Designer **David Phillips**
 Composer **Mark Caspary**
 Sound Assistant **Kelsi Halverson**

This drawing is a simplified representation of the structural aspects of the theater space. It cannot replace accurate architectural renderings from a qualified engineer. This drawing may not serve as a reference when making critical decisions regarding the structures depicted.

Signal Diagram


Sound System Plot

Final

2 OF 3

Submitted: Jan 24, 2014

Scale: No Scale

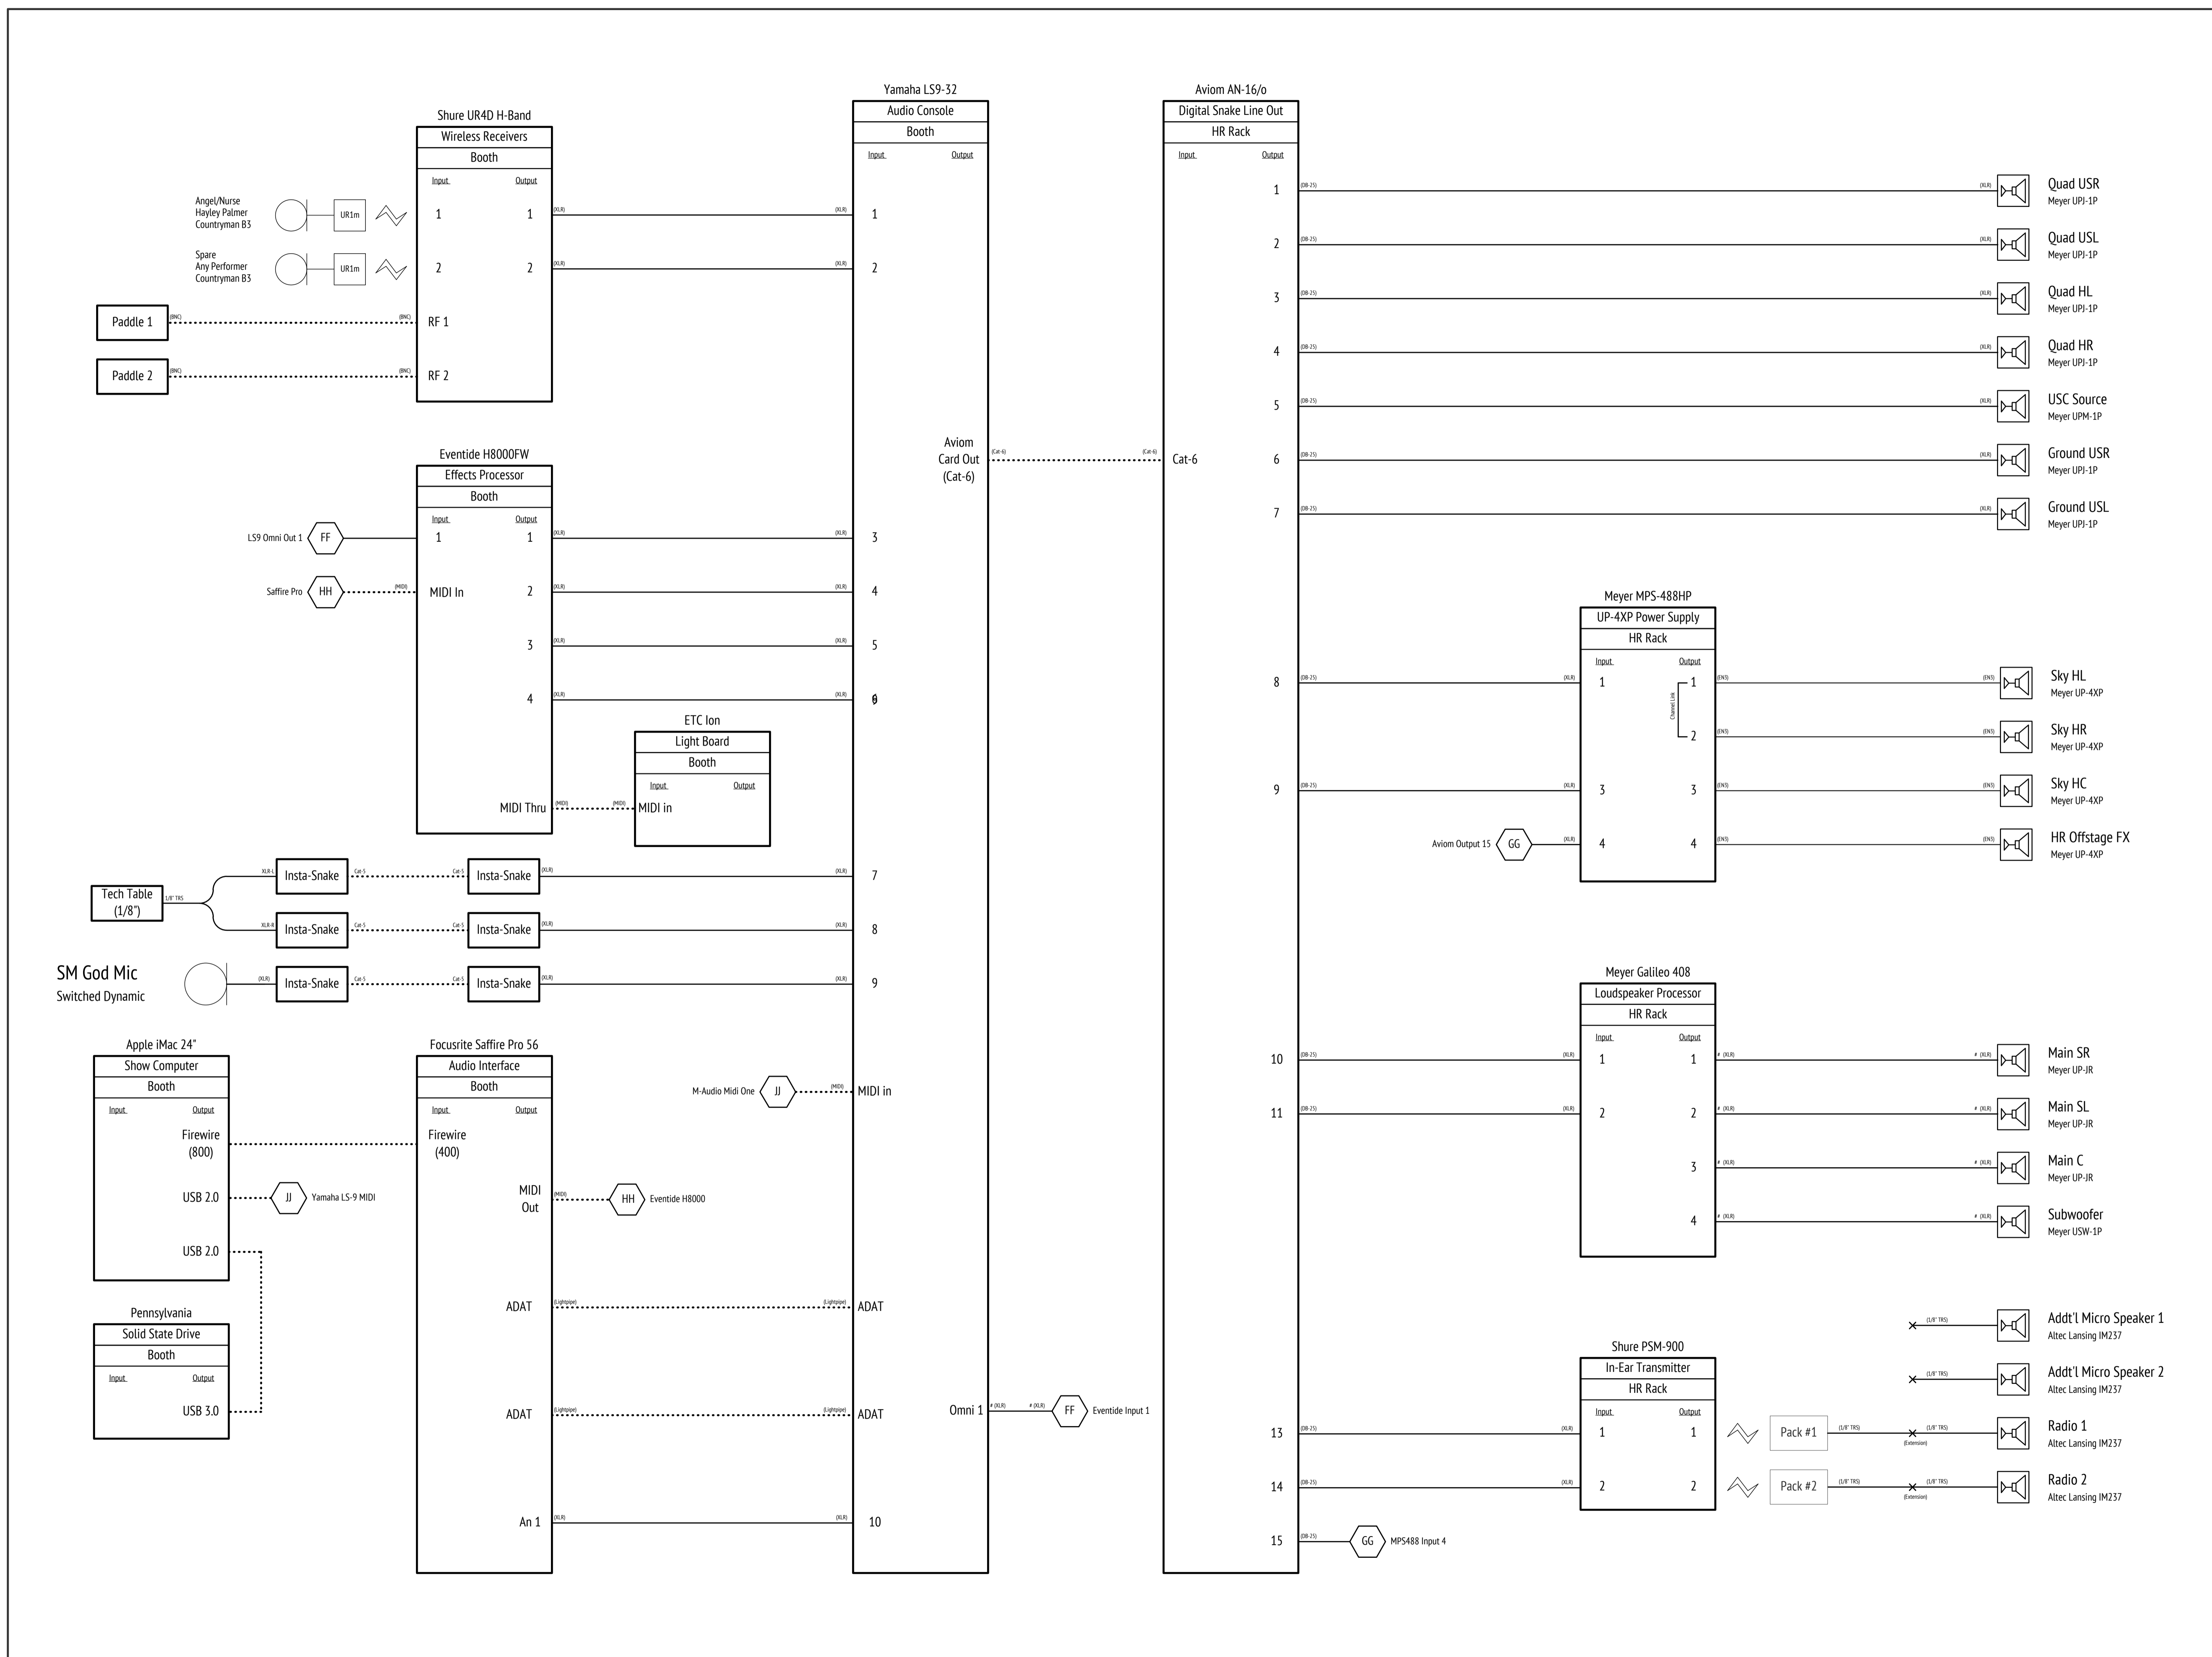

Drafted by:
Matt Glenn
 301.807.0436
 mrglenn@uci.edu
 www.mgsounddesign.com





Robert Cohen Theater
 UC Irvine Drama

CREATIVE TEAM

- Director **Gavin Cameron-Webb**
- Stage Manager **Amanda Novoa**
- Sound Designer **Matt Glenn**
- Lighting Designer **Stacie O'Hara**
- Costume Designer **Leanna Moore**
- Scenic Designer **David Phillips**
- Composer **Mark Caspary**
- Sound Assistant **Kelsi Halverson**

This drawing is a simplified representation of the structural aspects of the theater space. It cannot replace accurate architectural renderings from a qualified engineer. This drawing may not serve as a reference when making critical decisions regarding the structures depicted.

Network Diagram

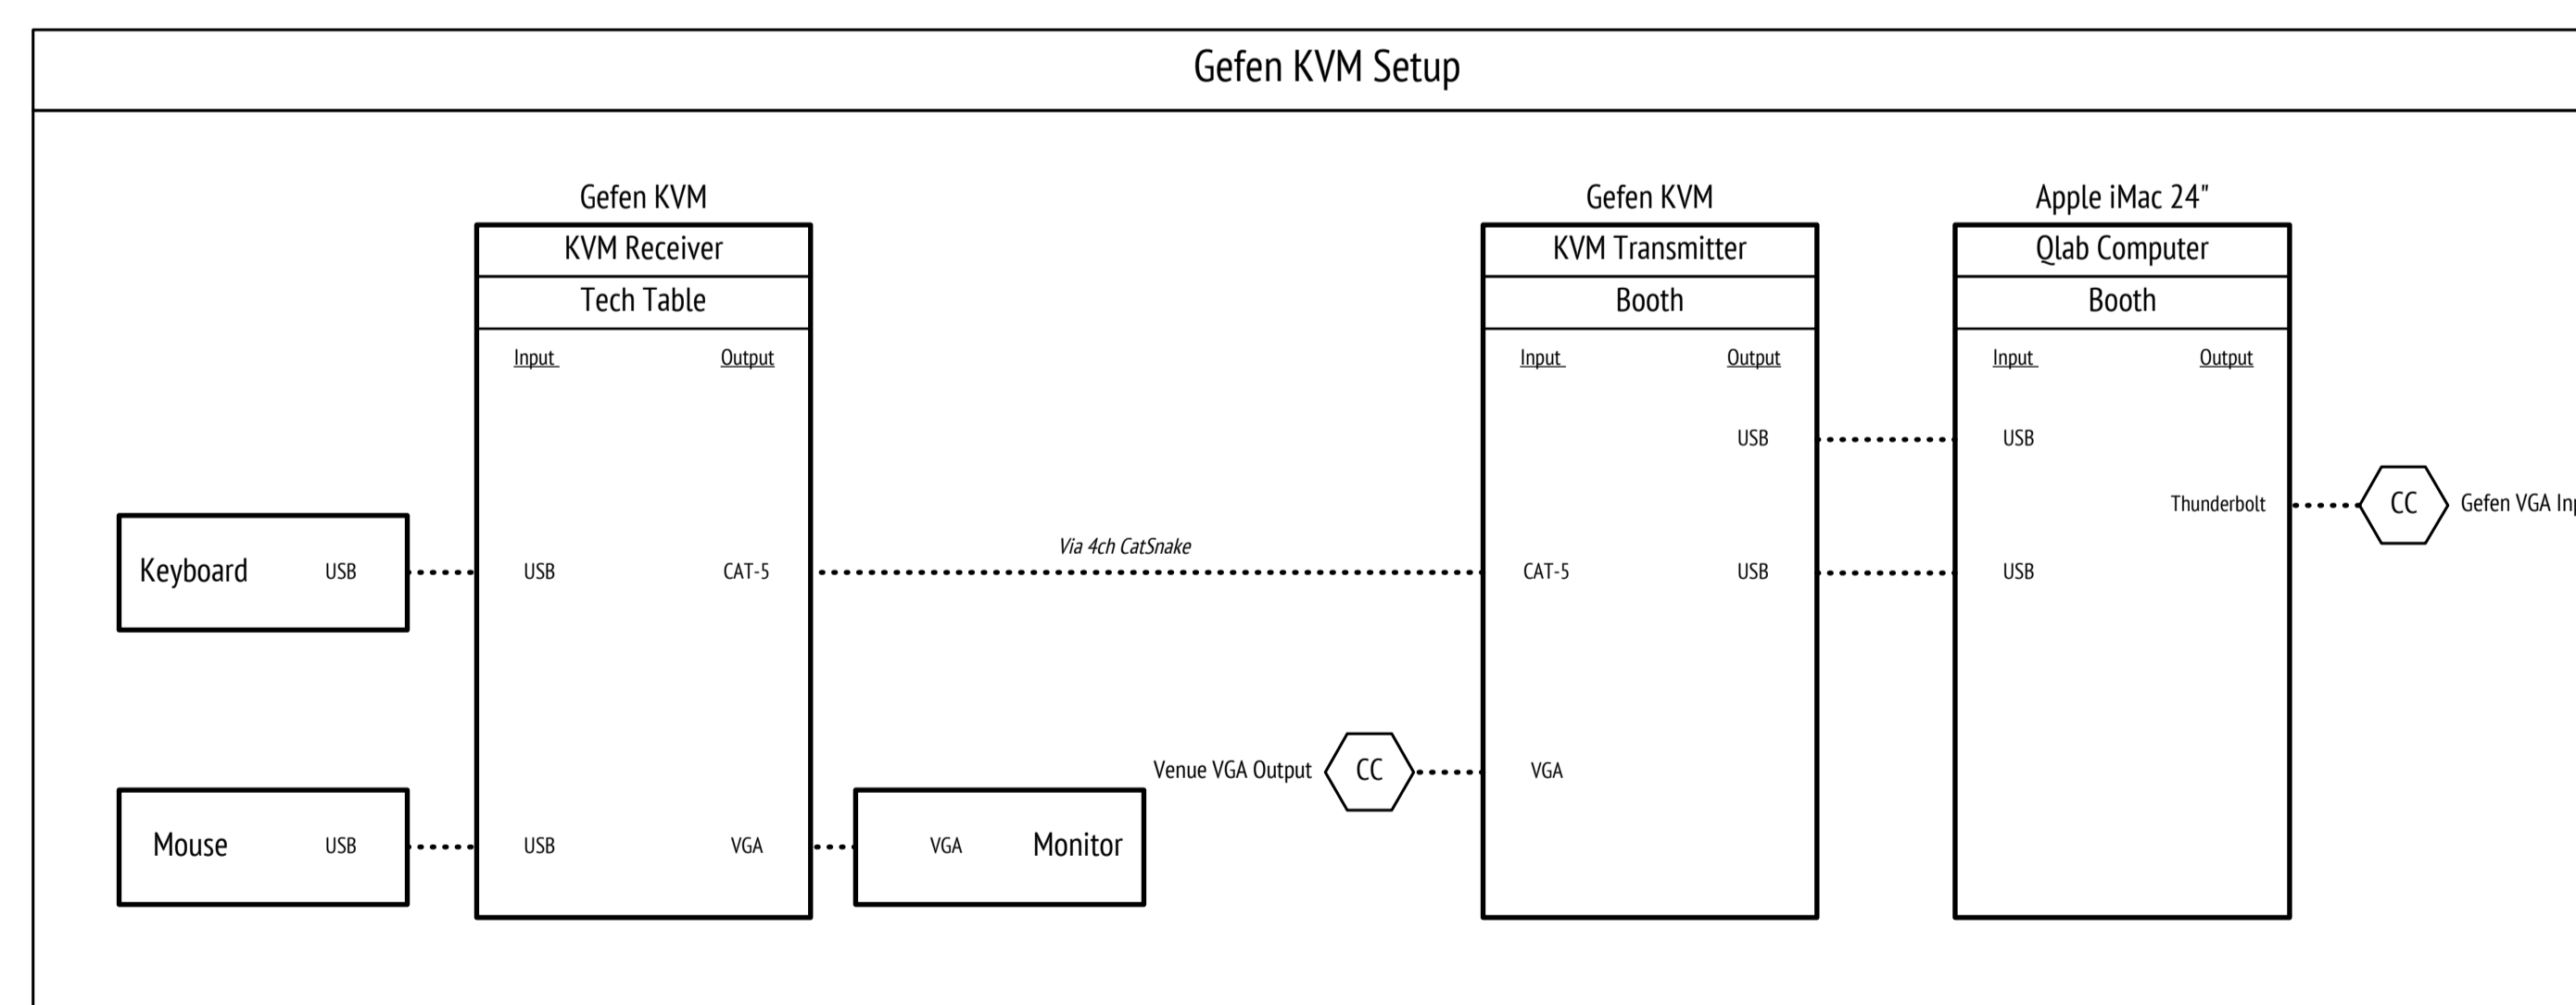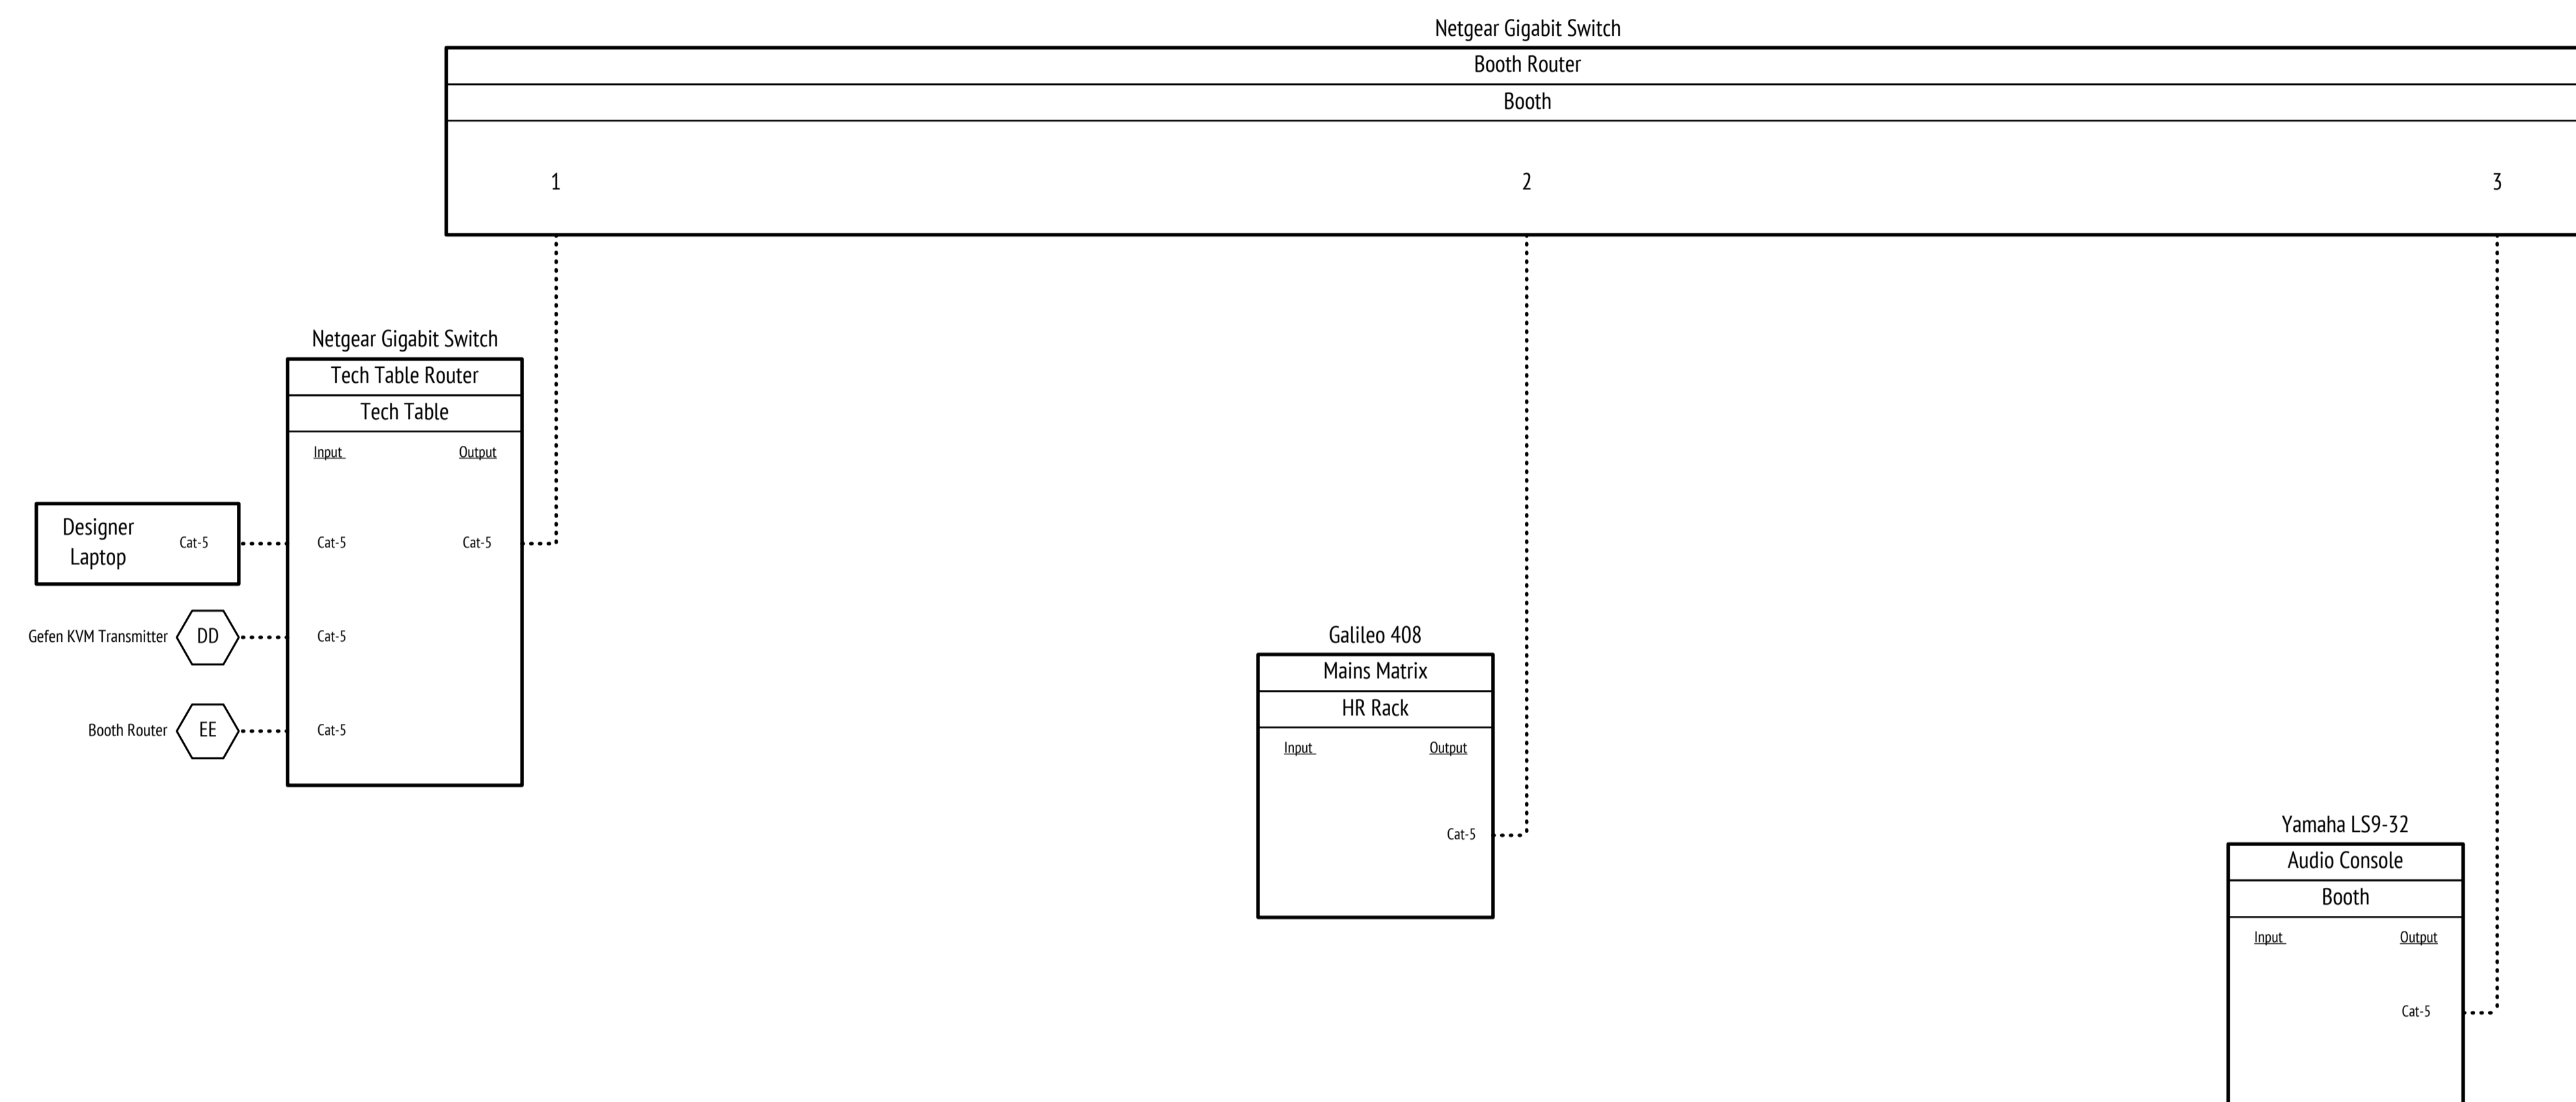

Sound System Plot

Final

3 OF **3**

Submitted: Jan 24, 2014
 Scale: No Scale