

**CREATIVE TEAM**

- Artistic Directors  
Gary Busby  
Jane Page
- Sound Designer  
**Matt Glenn**
- Lighting Designer  
Charles Crosby
- Asst. Sound Designer  
Karli Blalock
- Stage Managers  
Stephanie Sintef  
Annie Jenkins

**Sound System Plot**


**1** OF **5**  
Drawn By: Matt Glenn  
Submitted: 3/11/13

1/2" = 1'0"

**Final**


This drawing is a simplified representation of the structural aspects of the theater space. By no means can it replace the structurally-accurate renderings of a qualified engineer. This drawing may not serve as a reference when making critical decisions regarding the structures depicted.

**Deck System  
Groundplan**

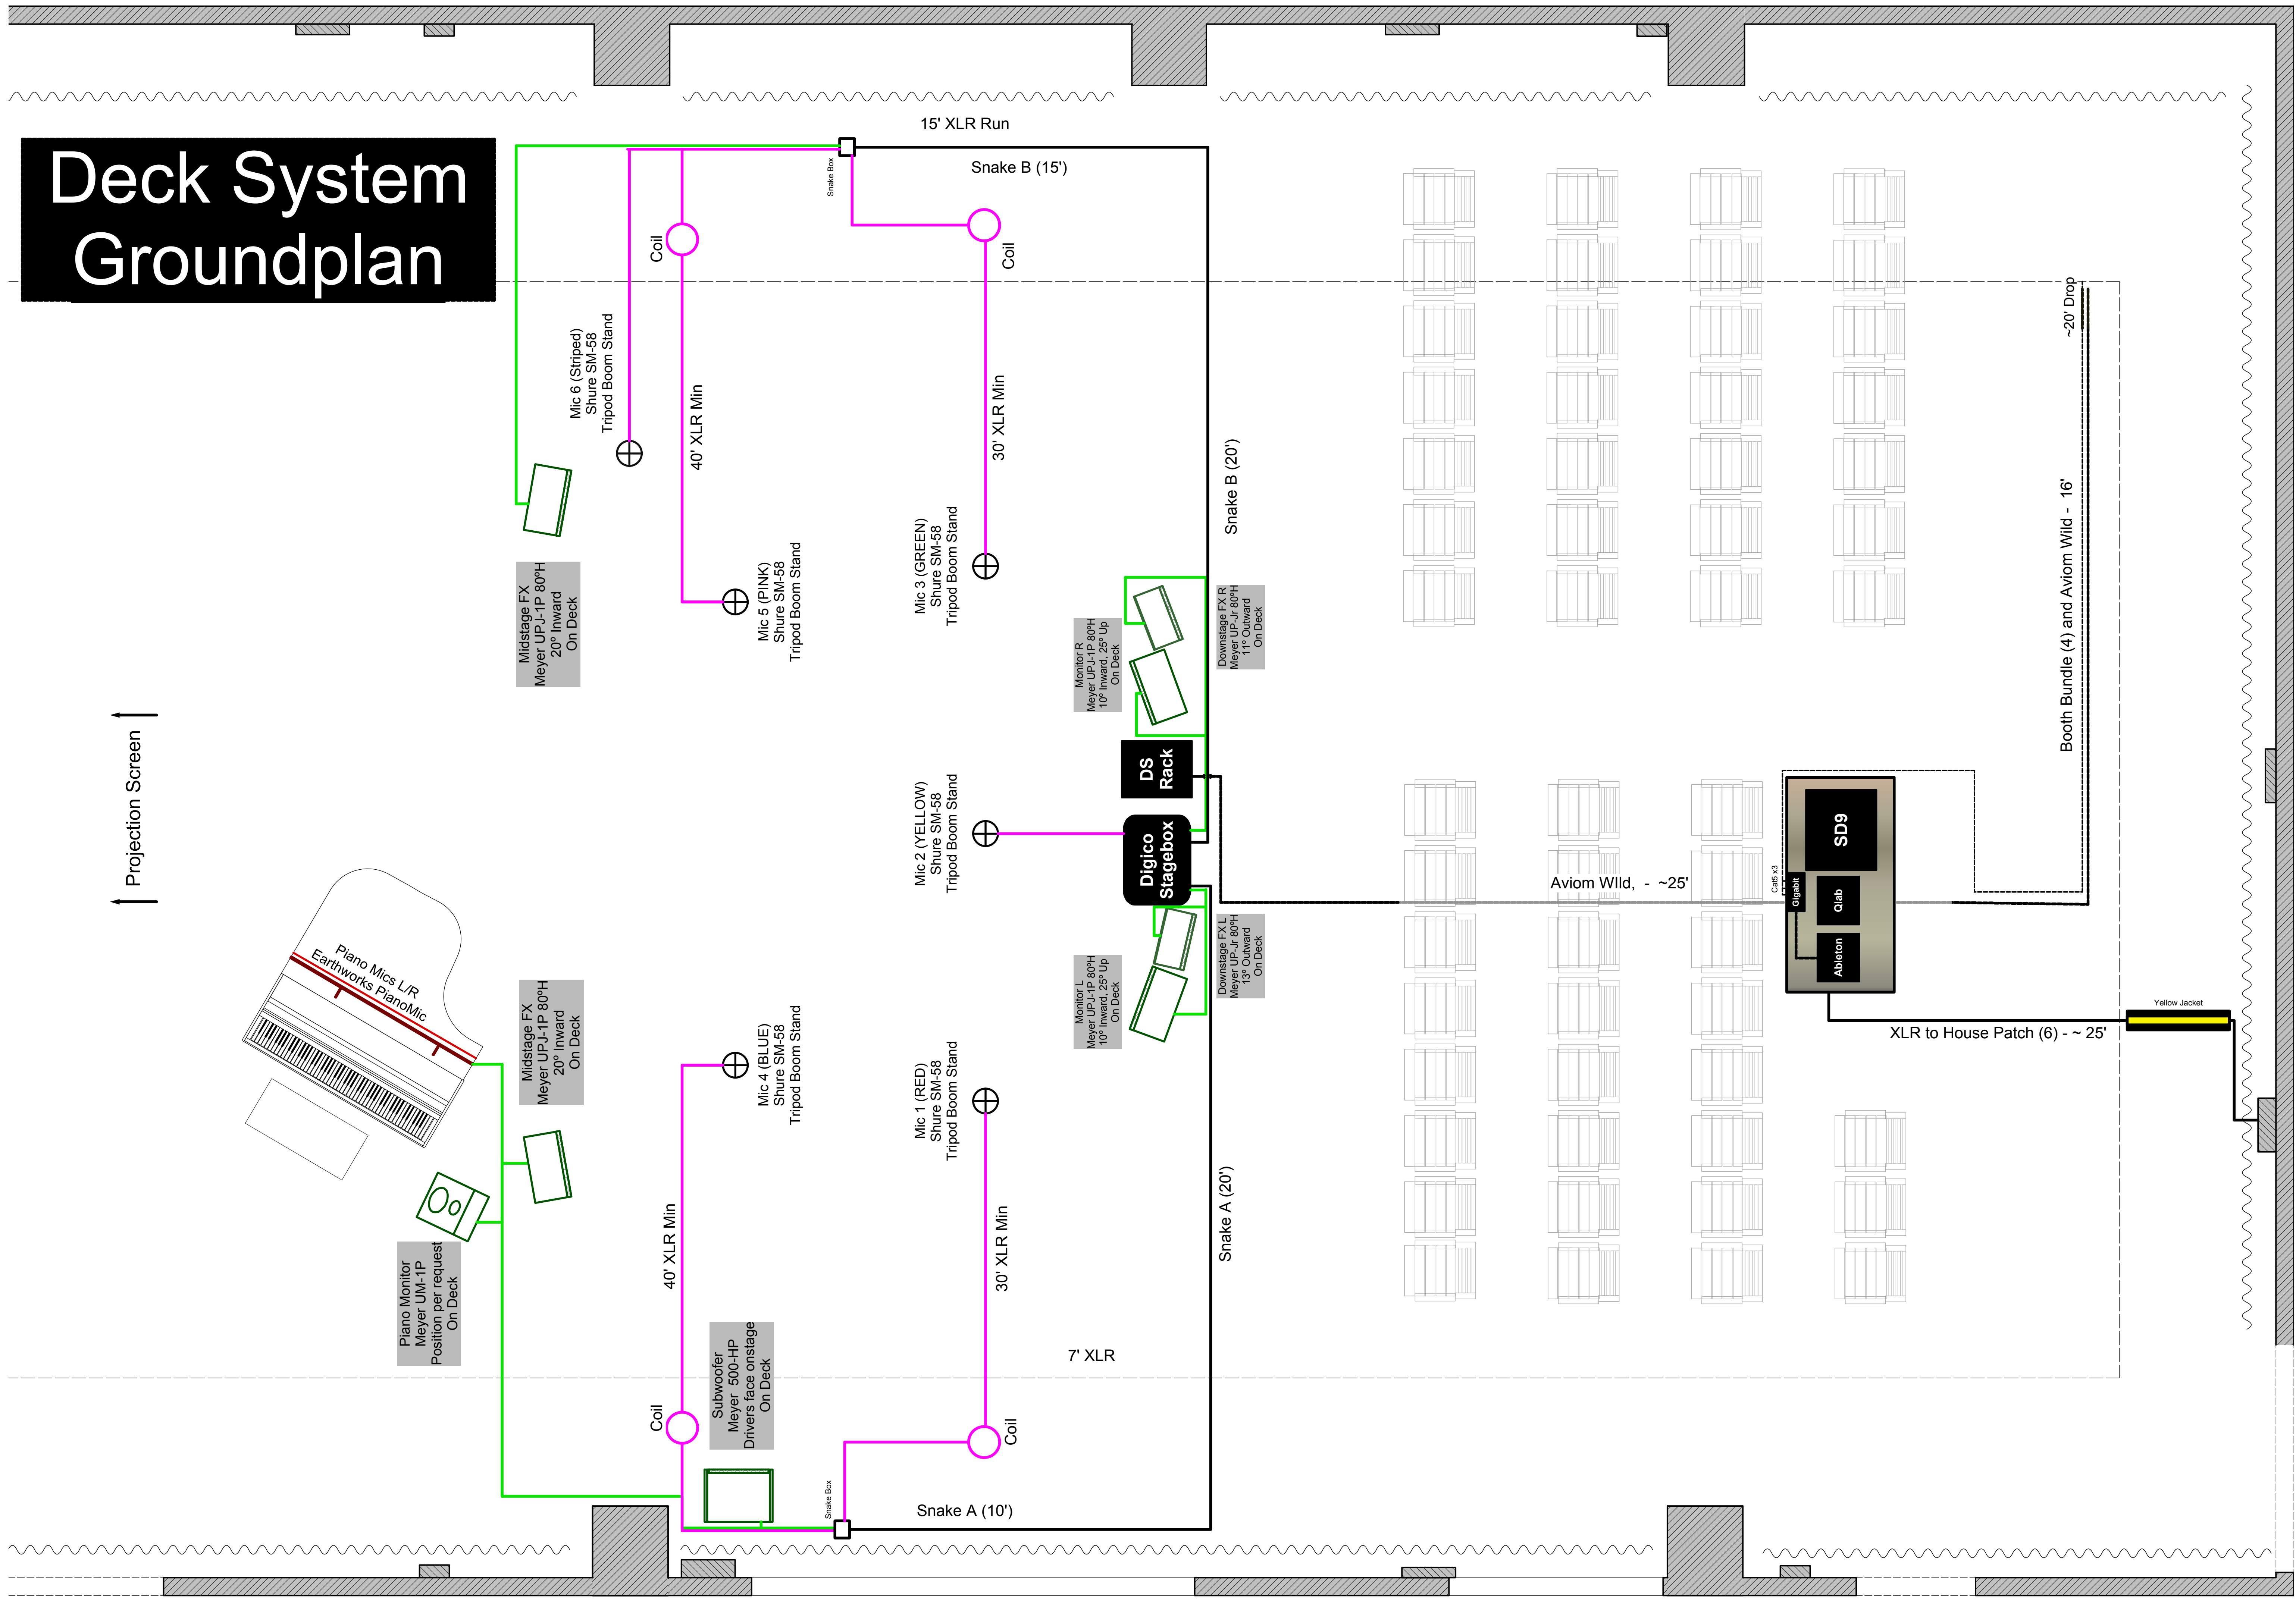

↑ Projection Screen

# Flown System Groundplan

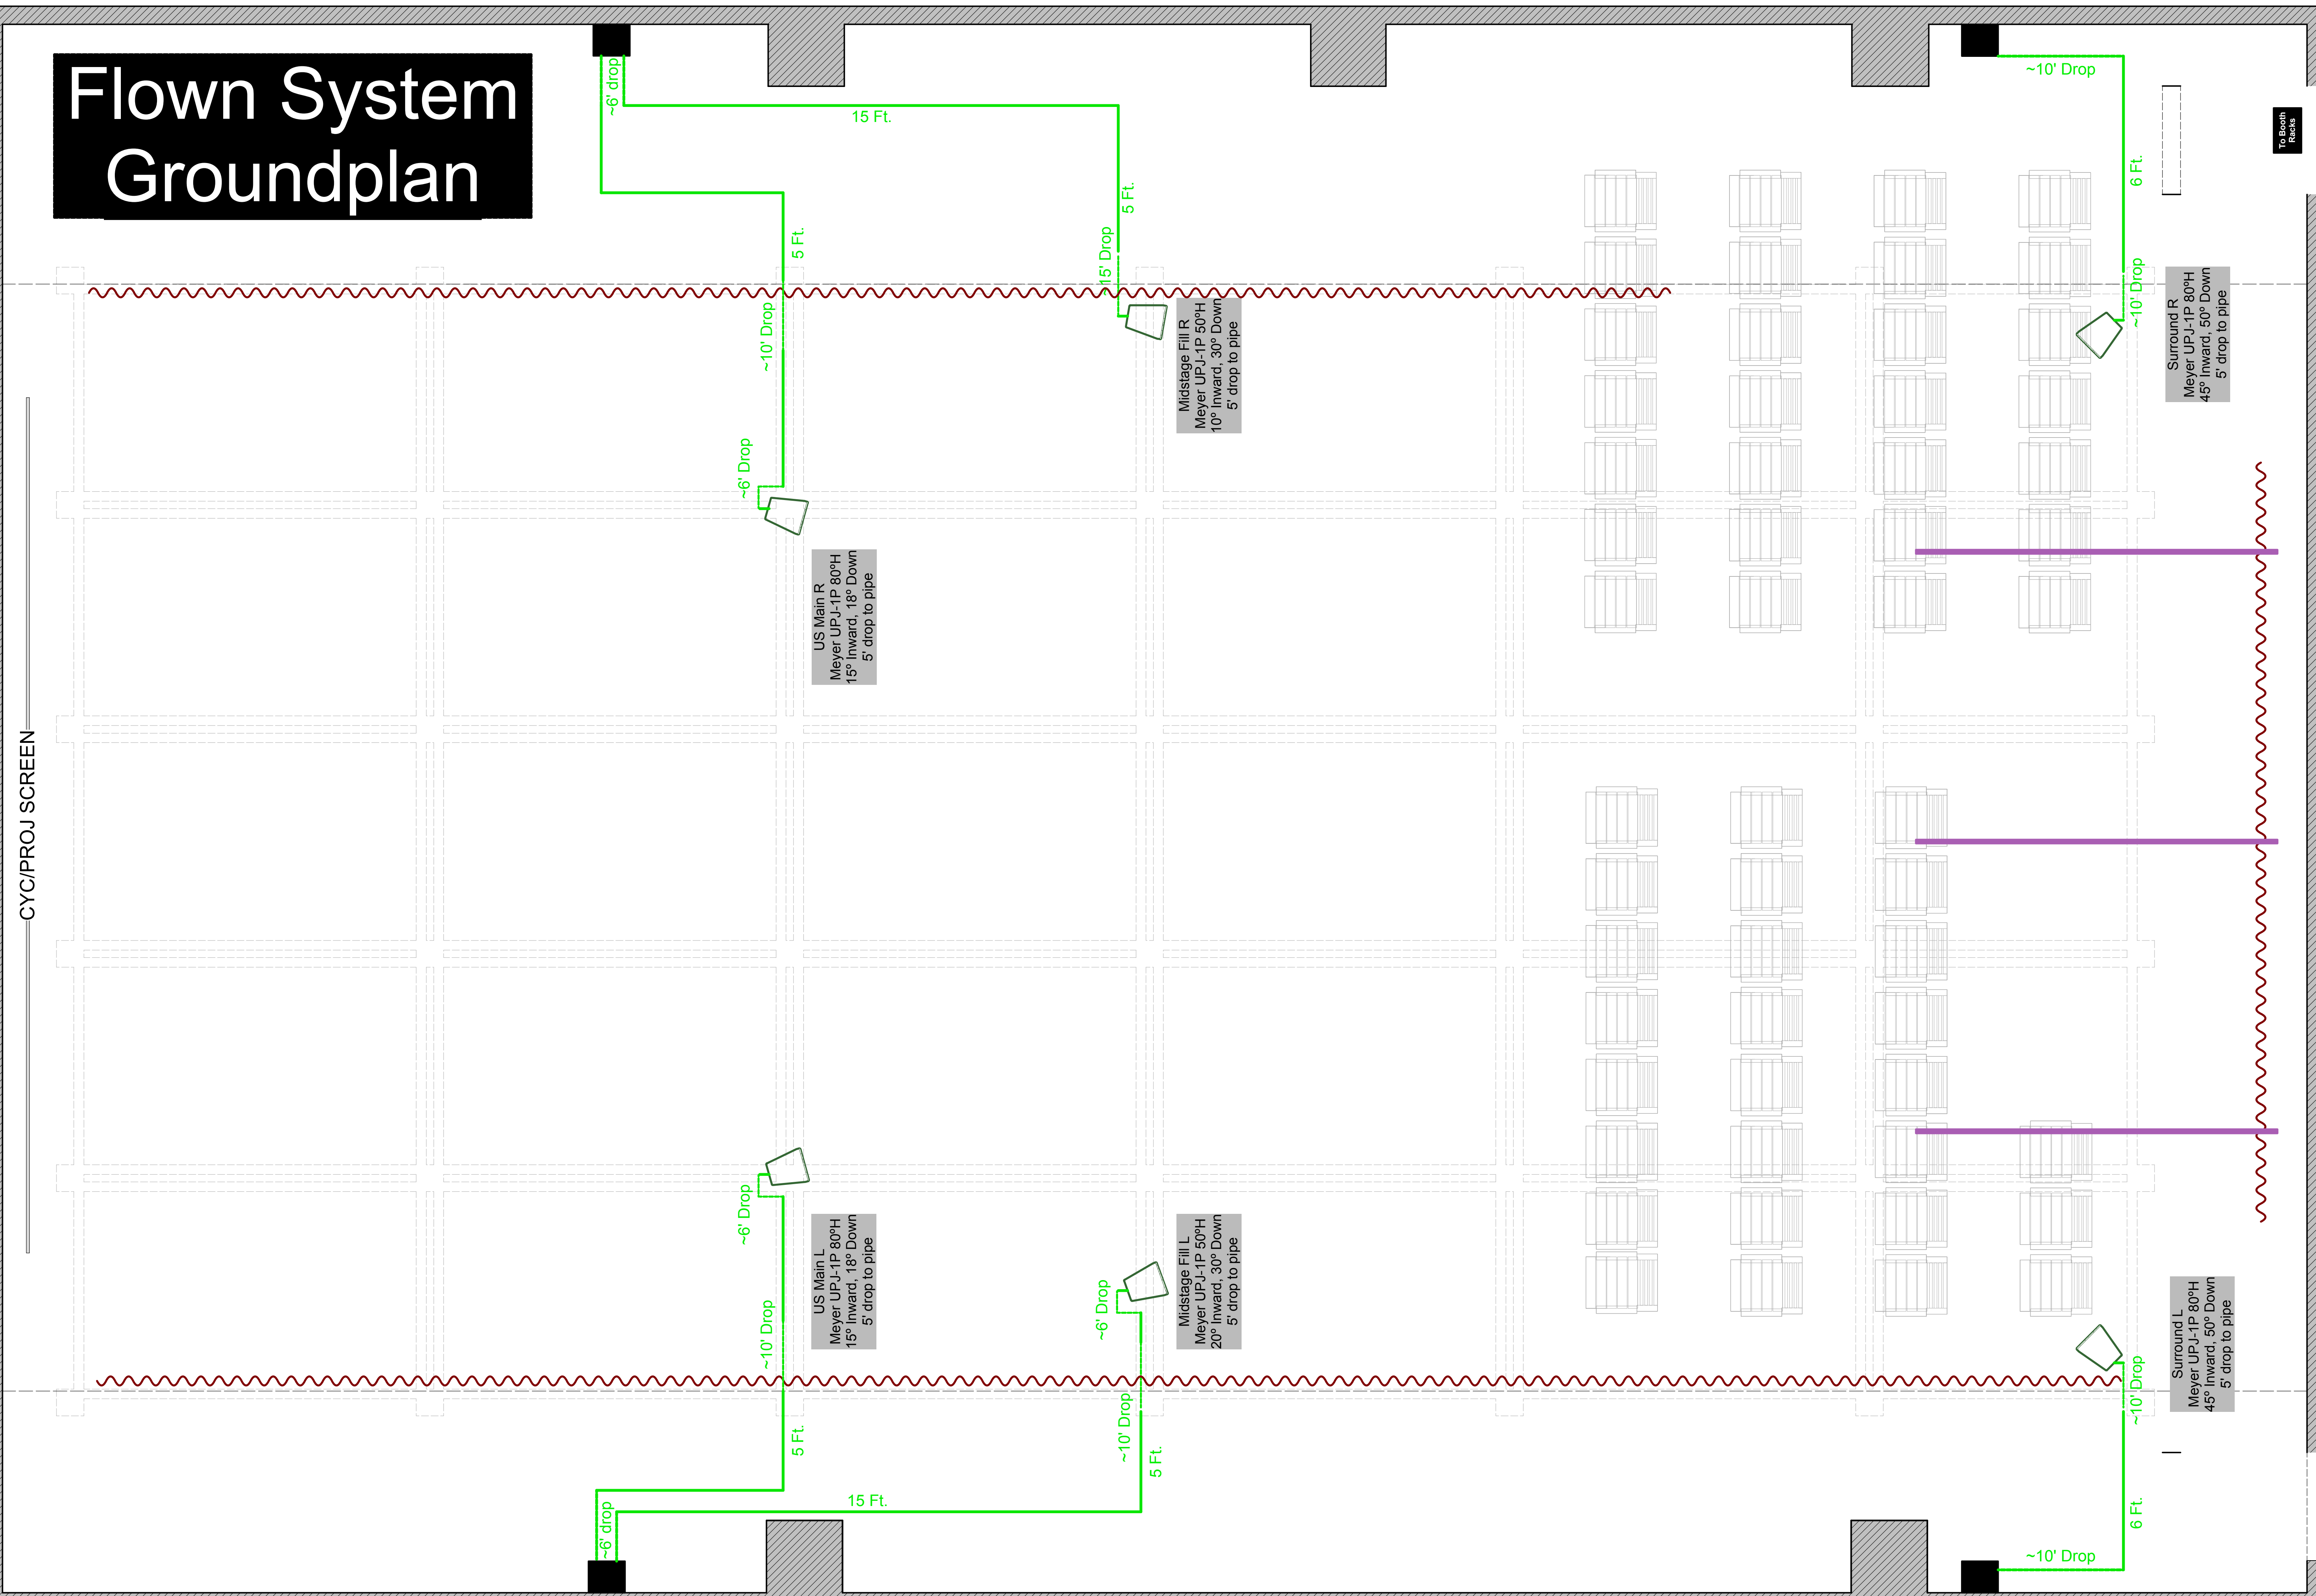

**CREATIVE TEAM**

- Artistic Directors  
Gary Busby  
Jane Page
- Sound Designer  
**Matt Glenn**
- Lighting Designer  
Charles Crosby
- Asst. Sound Designer  
Karli Blalock
- Stage Managers  
Stephanie Sintef  
Annie Jenkins

**Sound System Plot**

**2 OF 5**  
Drawn By: Matt Glenn  
Submitted: 3/11/13

1/2" = 1'0"

**Final**

This drawing is a simplified representation of the structural aspects of the theater space. By no means can it replace the structurally-accurate renderings of a qualified engineer. This drawing may not serve as a reference when making critical decisions regarding the structures depicted.

**CREATIVE TEAM**

Artistic Directors

Gary Busby  
Jane Page

Sound Designer

**Matt Glenn**

Lighting Designer

Charles Crosby

Asst. Sound Designer

Karli Blalock

Stage Managers

Stephanie Sintef  
Annie Jenkins

**Sound System Plot**

**3** OF **5**

Drawn By: Matt Glenn


Submitted: 3/11/13

1/2" = 1'0"

**Final**

This drawing is a simplified representation of the structural aspects of the theater space. By no means can it replace the structurally-accurate renderings of a qualified engineer. This drawing may not serve as a reference when making critical decisions regarding the structures depicted.

CYC/PROJ SCREEN

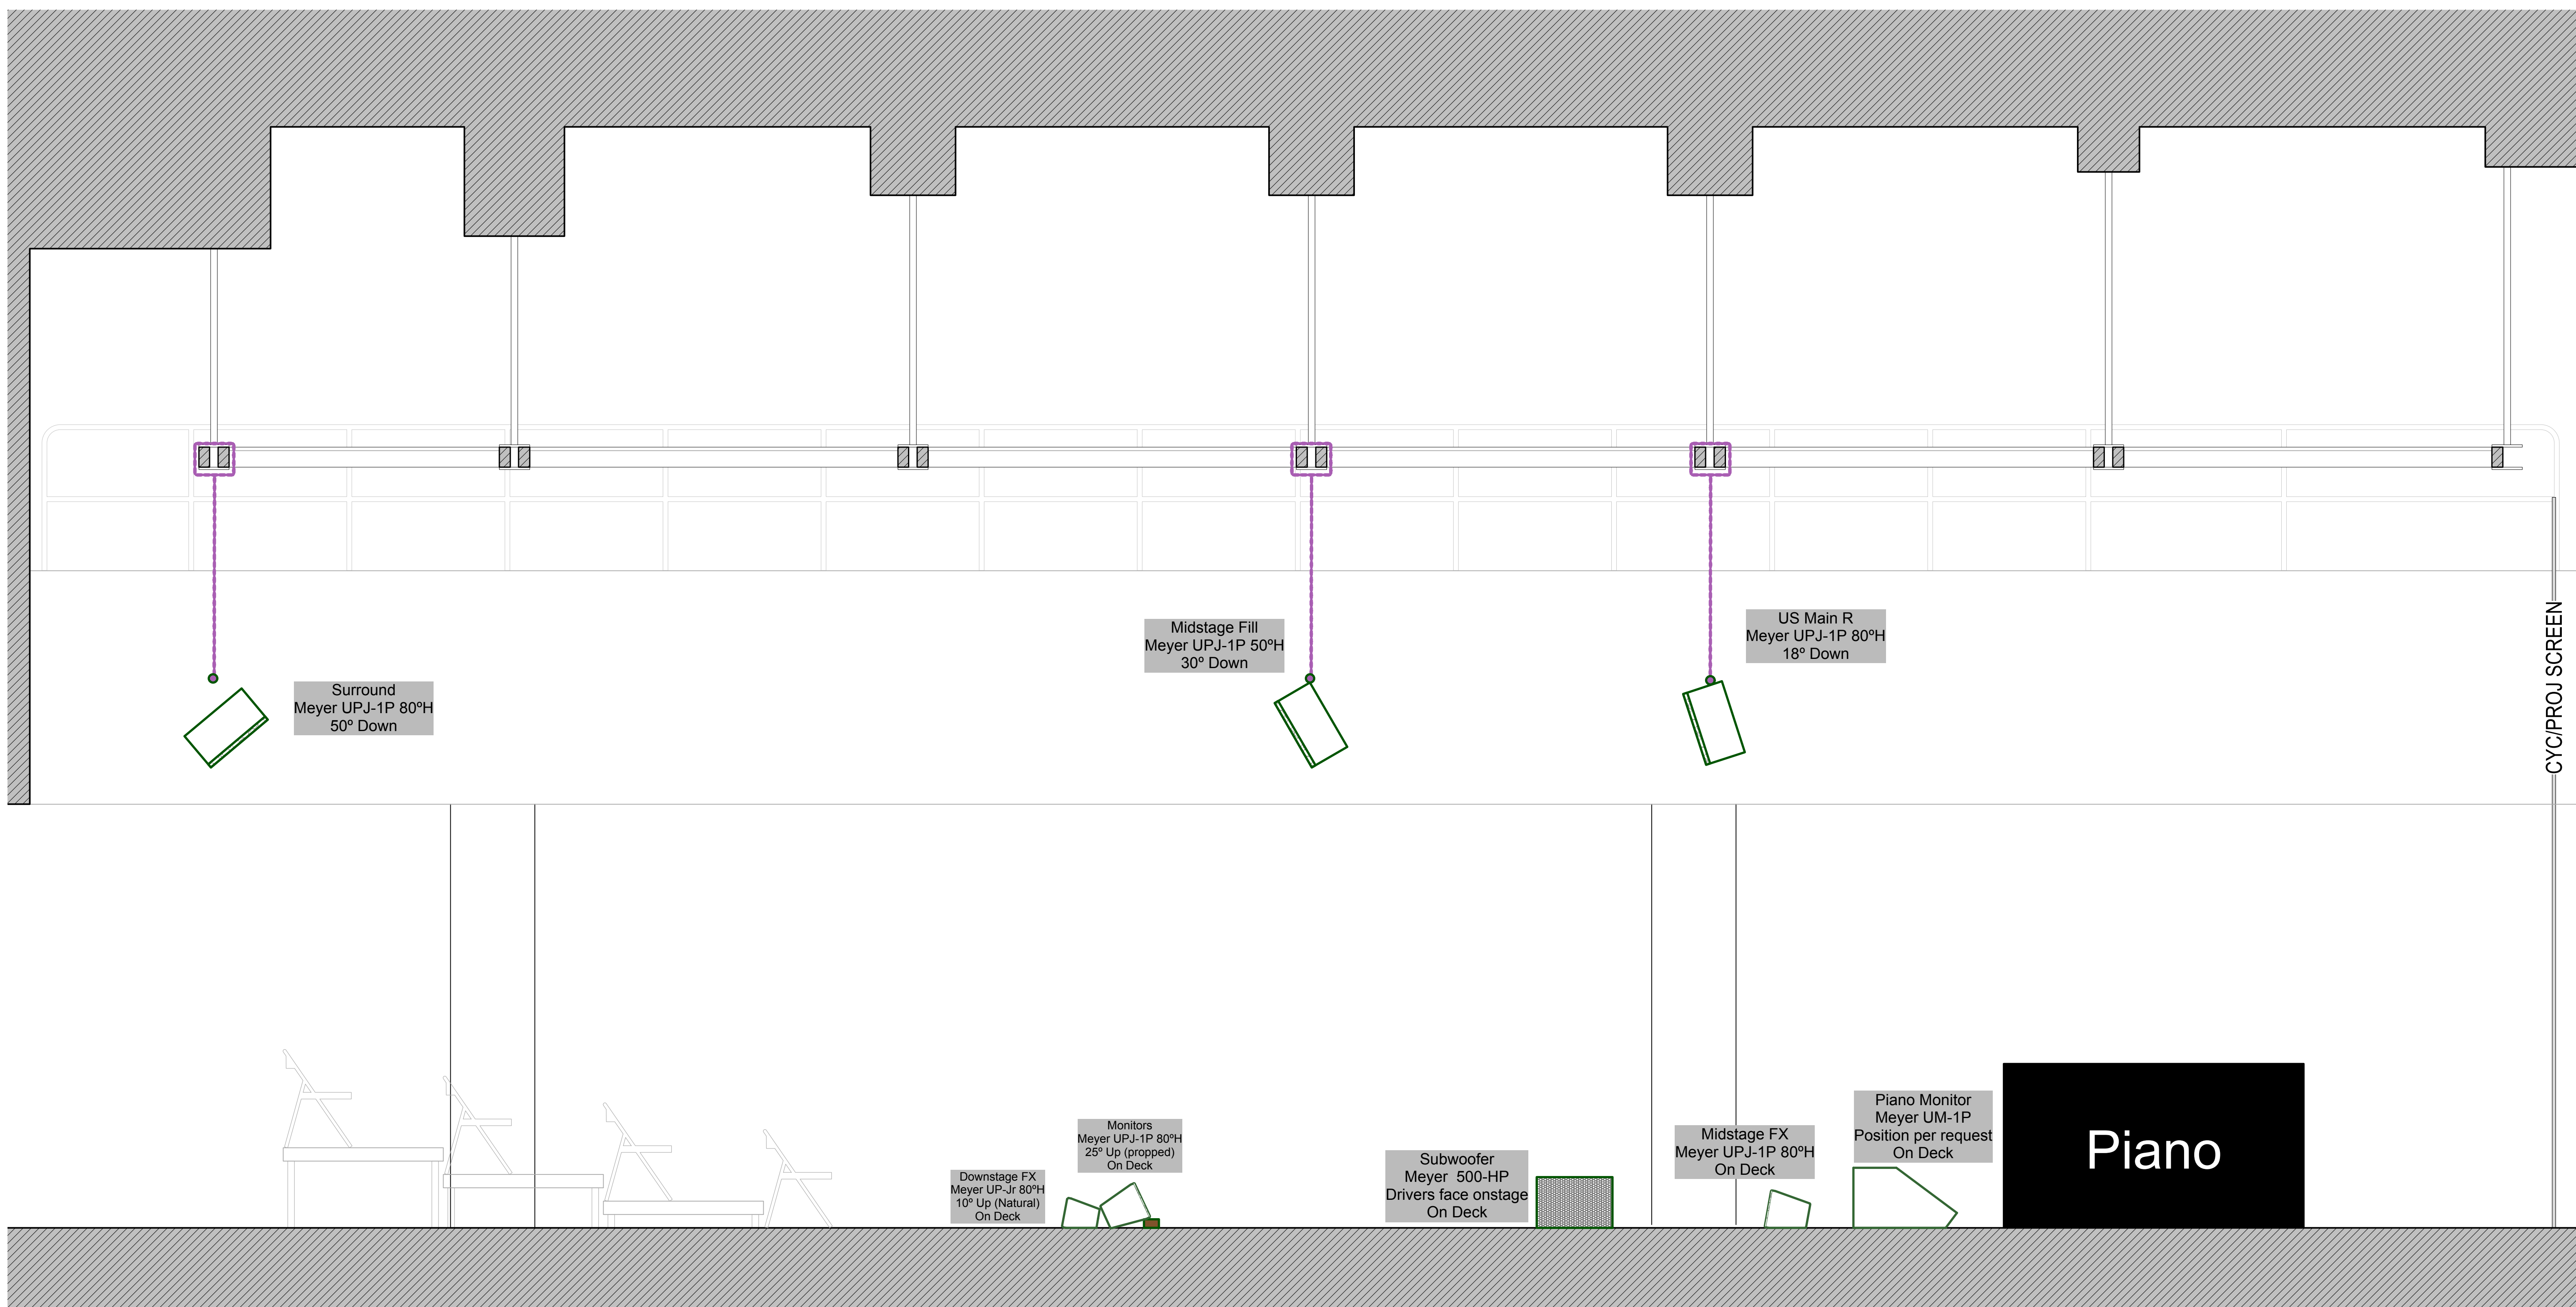

**DIGITAL  
NATIVES  
PROJECT**

MARCH 15-17, 2013

Experimental Media  
Performance Lab  
(XMPL)

University of California  
Irvine

**CREATIVE TEAM**

Artistic Directors

Gary Busby  
Jane Page

Sound Designer

**Matt Glenn**

Lighting Designer

Charles Crosby

Asst. Sound Designer

Karli Blalock

Stage Managers

Stephanie Sintef  
Annie Jenkins

Sound System Plot

**4** OF **5**


Drawn By: Matt Glenn

Submitted: 3/11/13

1/2" = 1'0"

**Final**

This drawing is a simplified representation of the structural aspects of the theater space. By no means can it replace the structurally-accurate renderings of a qualified engineer. This drawing may not serve as a reference when making critical decisions regarding the structures depicted.

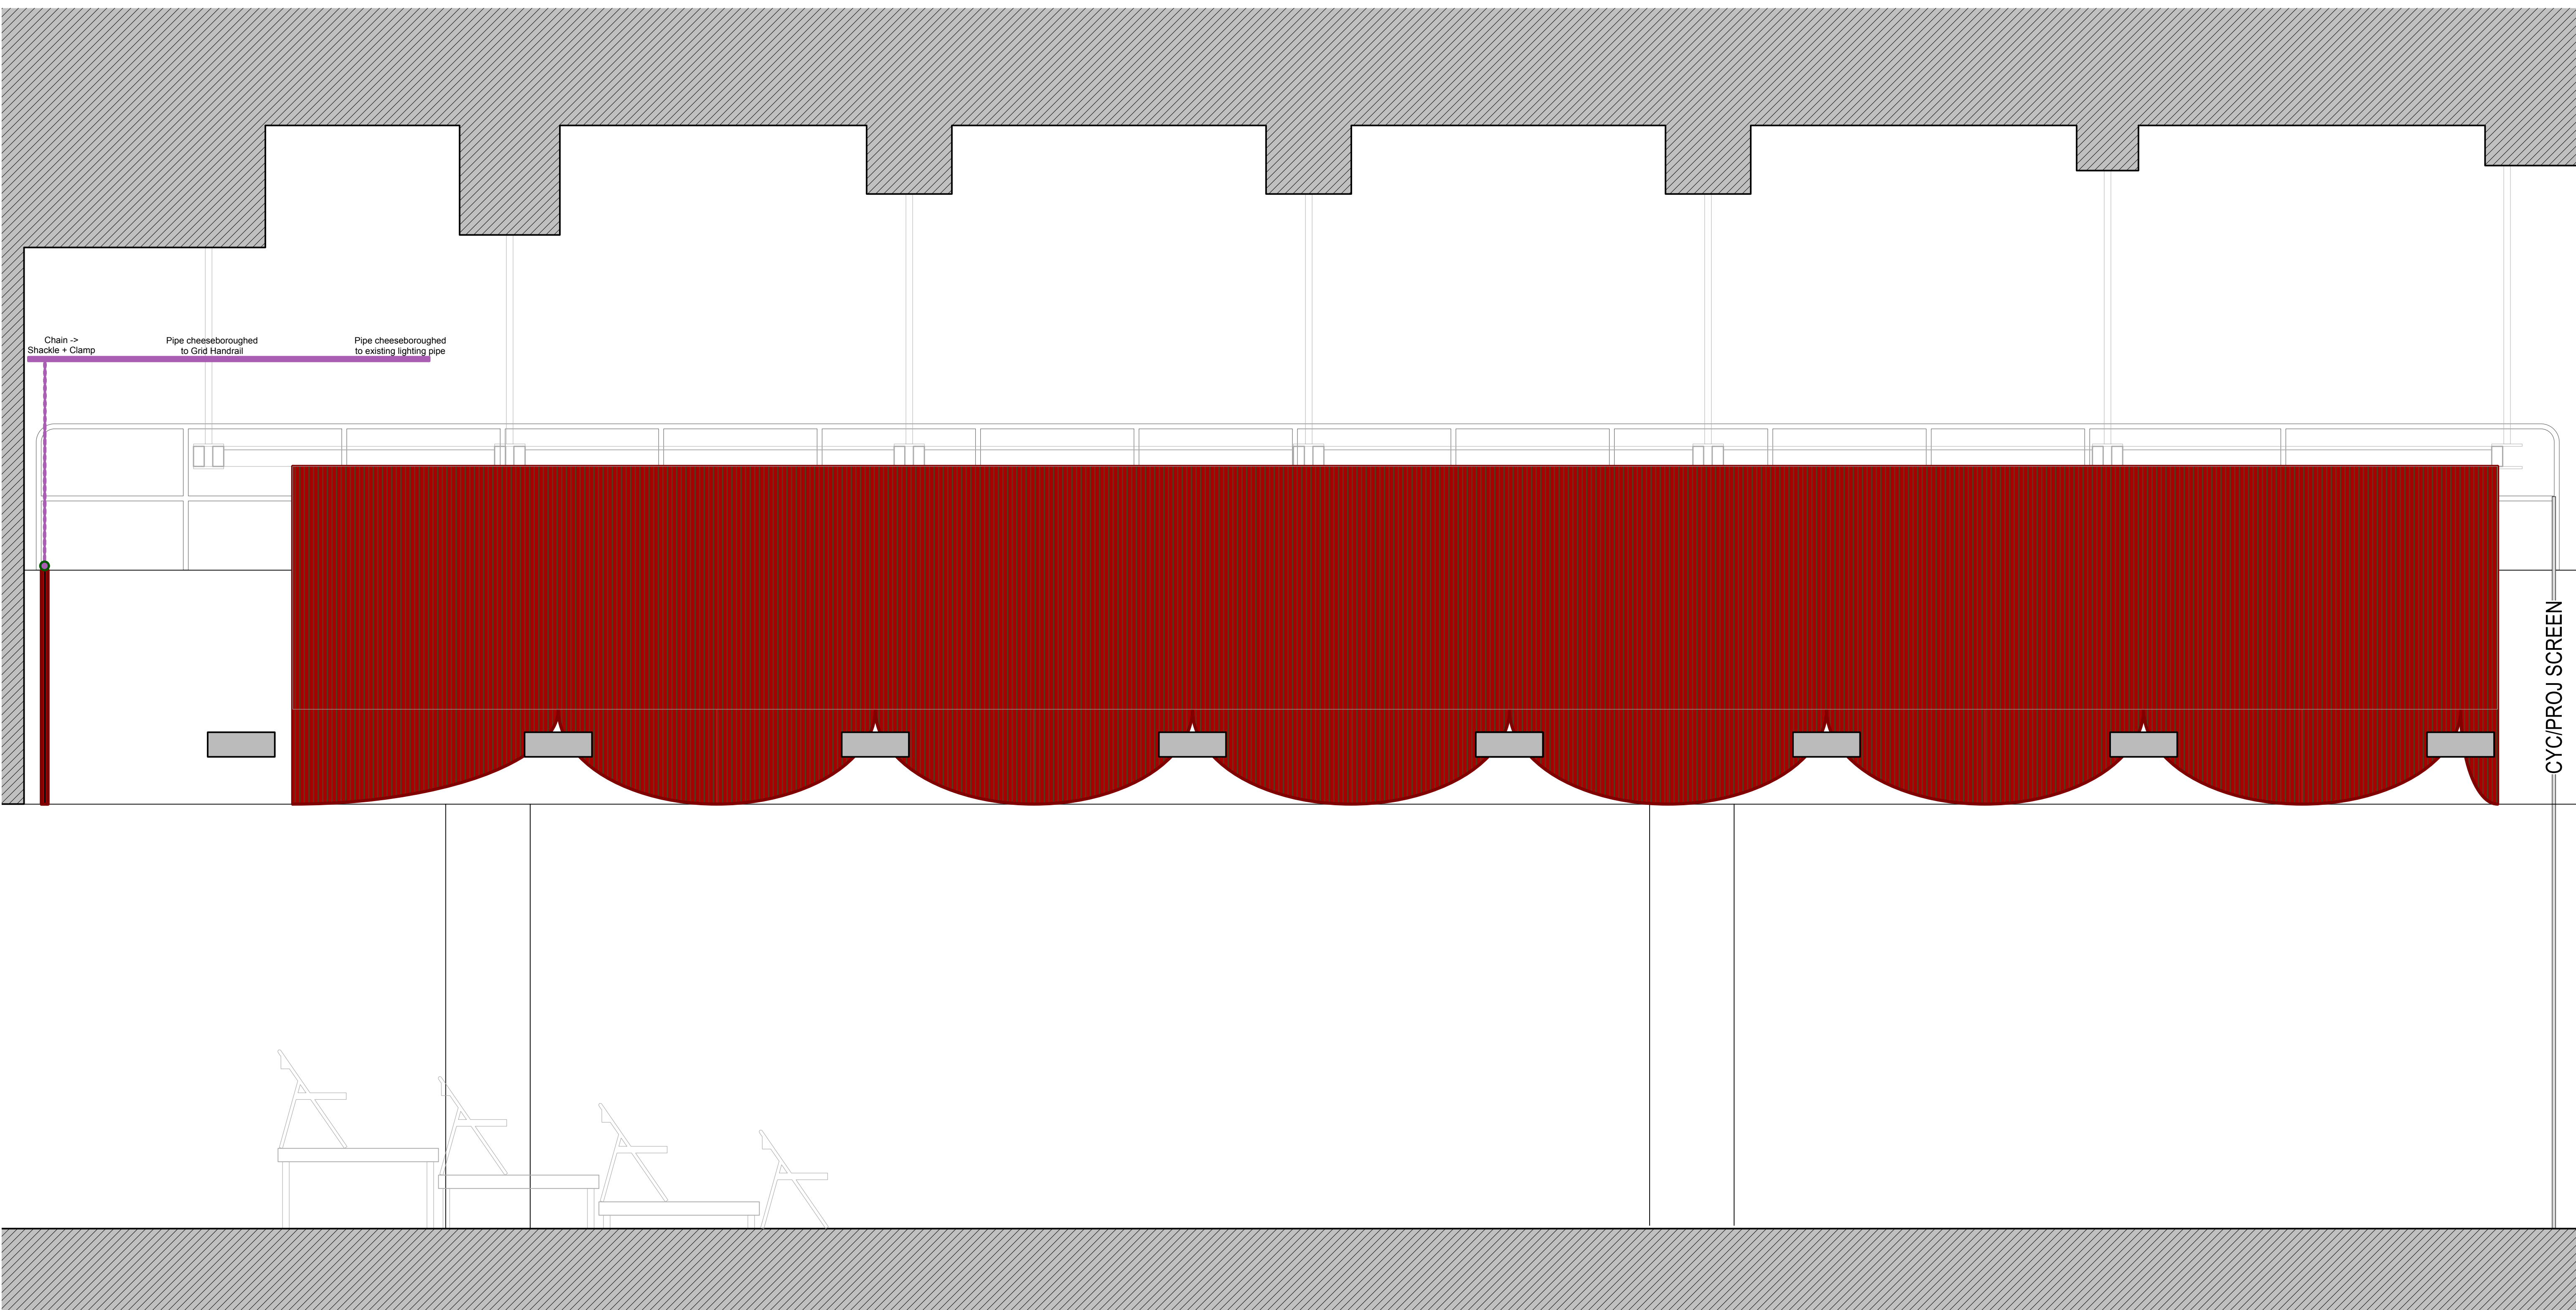

**CREATIVE TEAM**

Artistic Directors

Gary Busby  
Jane Page

Sound Designer

**Matt Glenn**

Lighting Designer

Charles Crosby

Asst. Sound Designer

Karli Blalock

Stage Managers

Stephanie Sintef  
Annie Jenkins

**Sound System Plot**

**5 OF 5**

Drawn By: Matt Glenn

Submitted: 3/11/13

No Scale

**Final**

This drawing is a simplified representation of the structural aspects of the theater space. By no means can it replace the structurally-accurate renderings of a qualified engineer. This drawing may not serve as a reference when making critical decisions regarding the structures depicted.

